






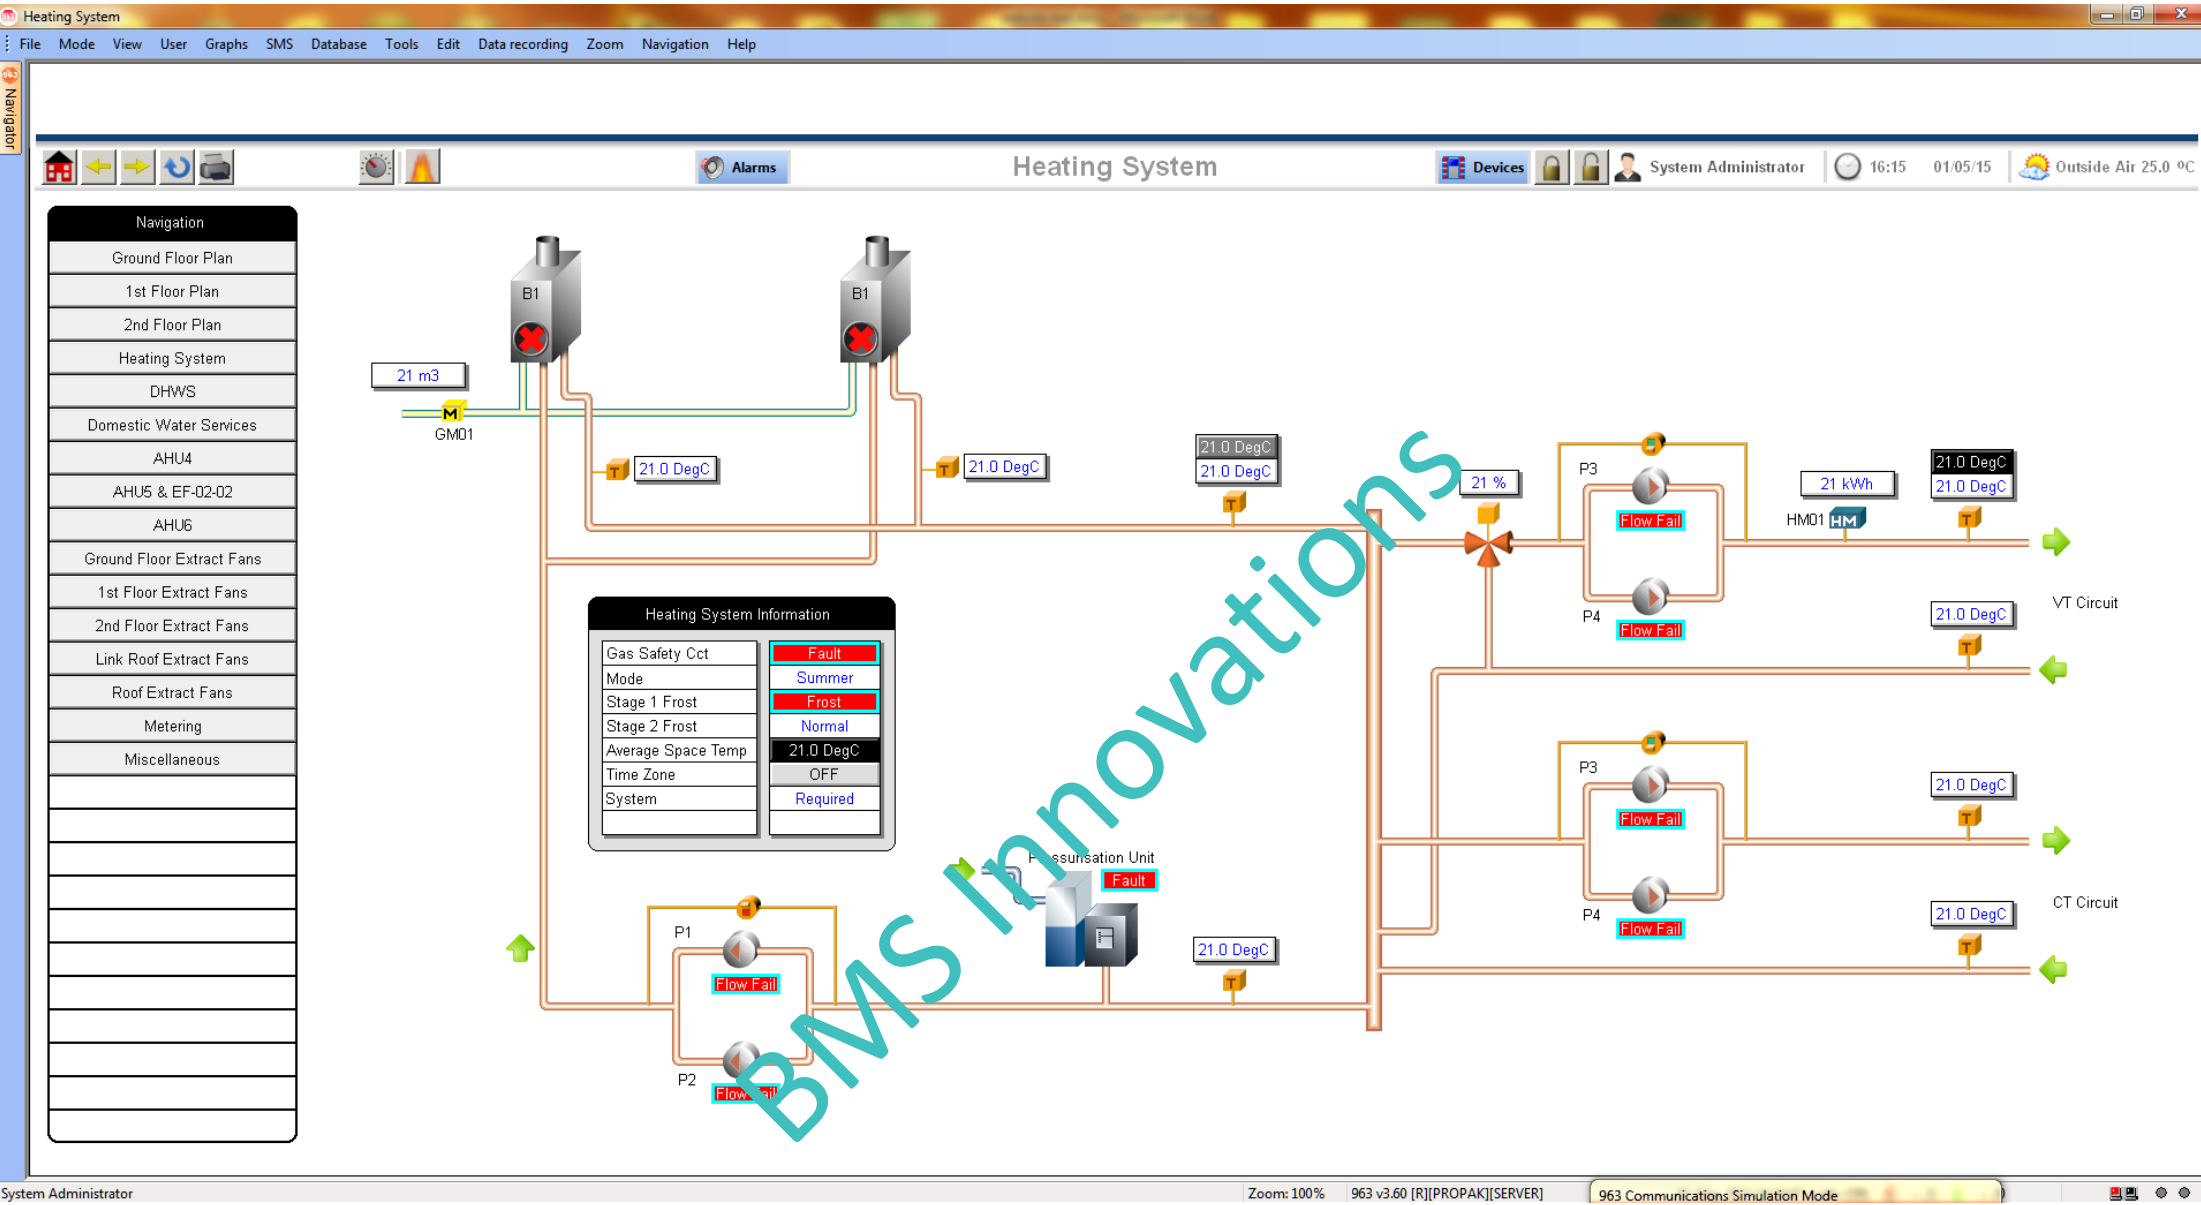

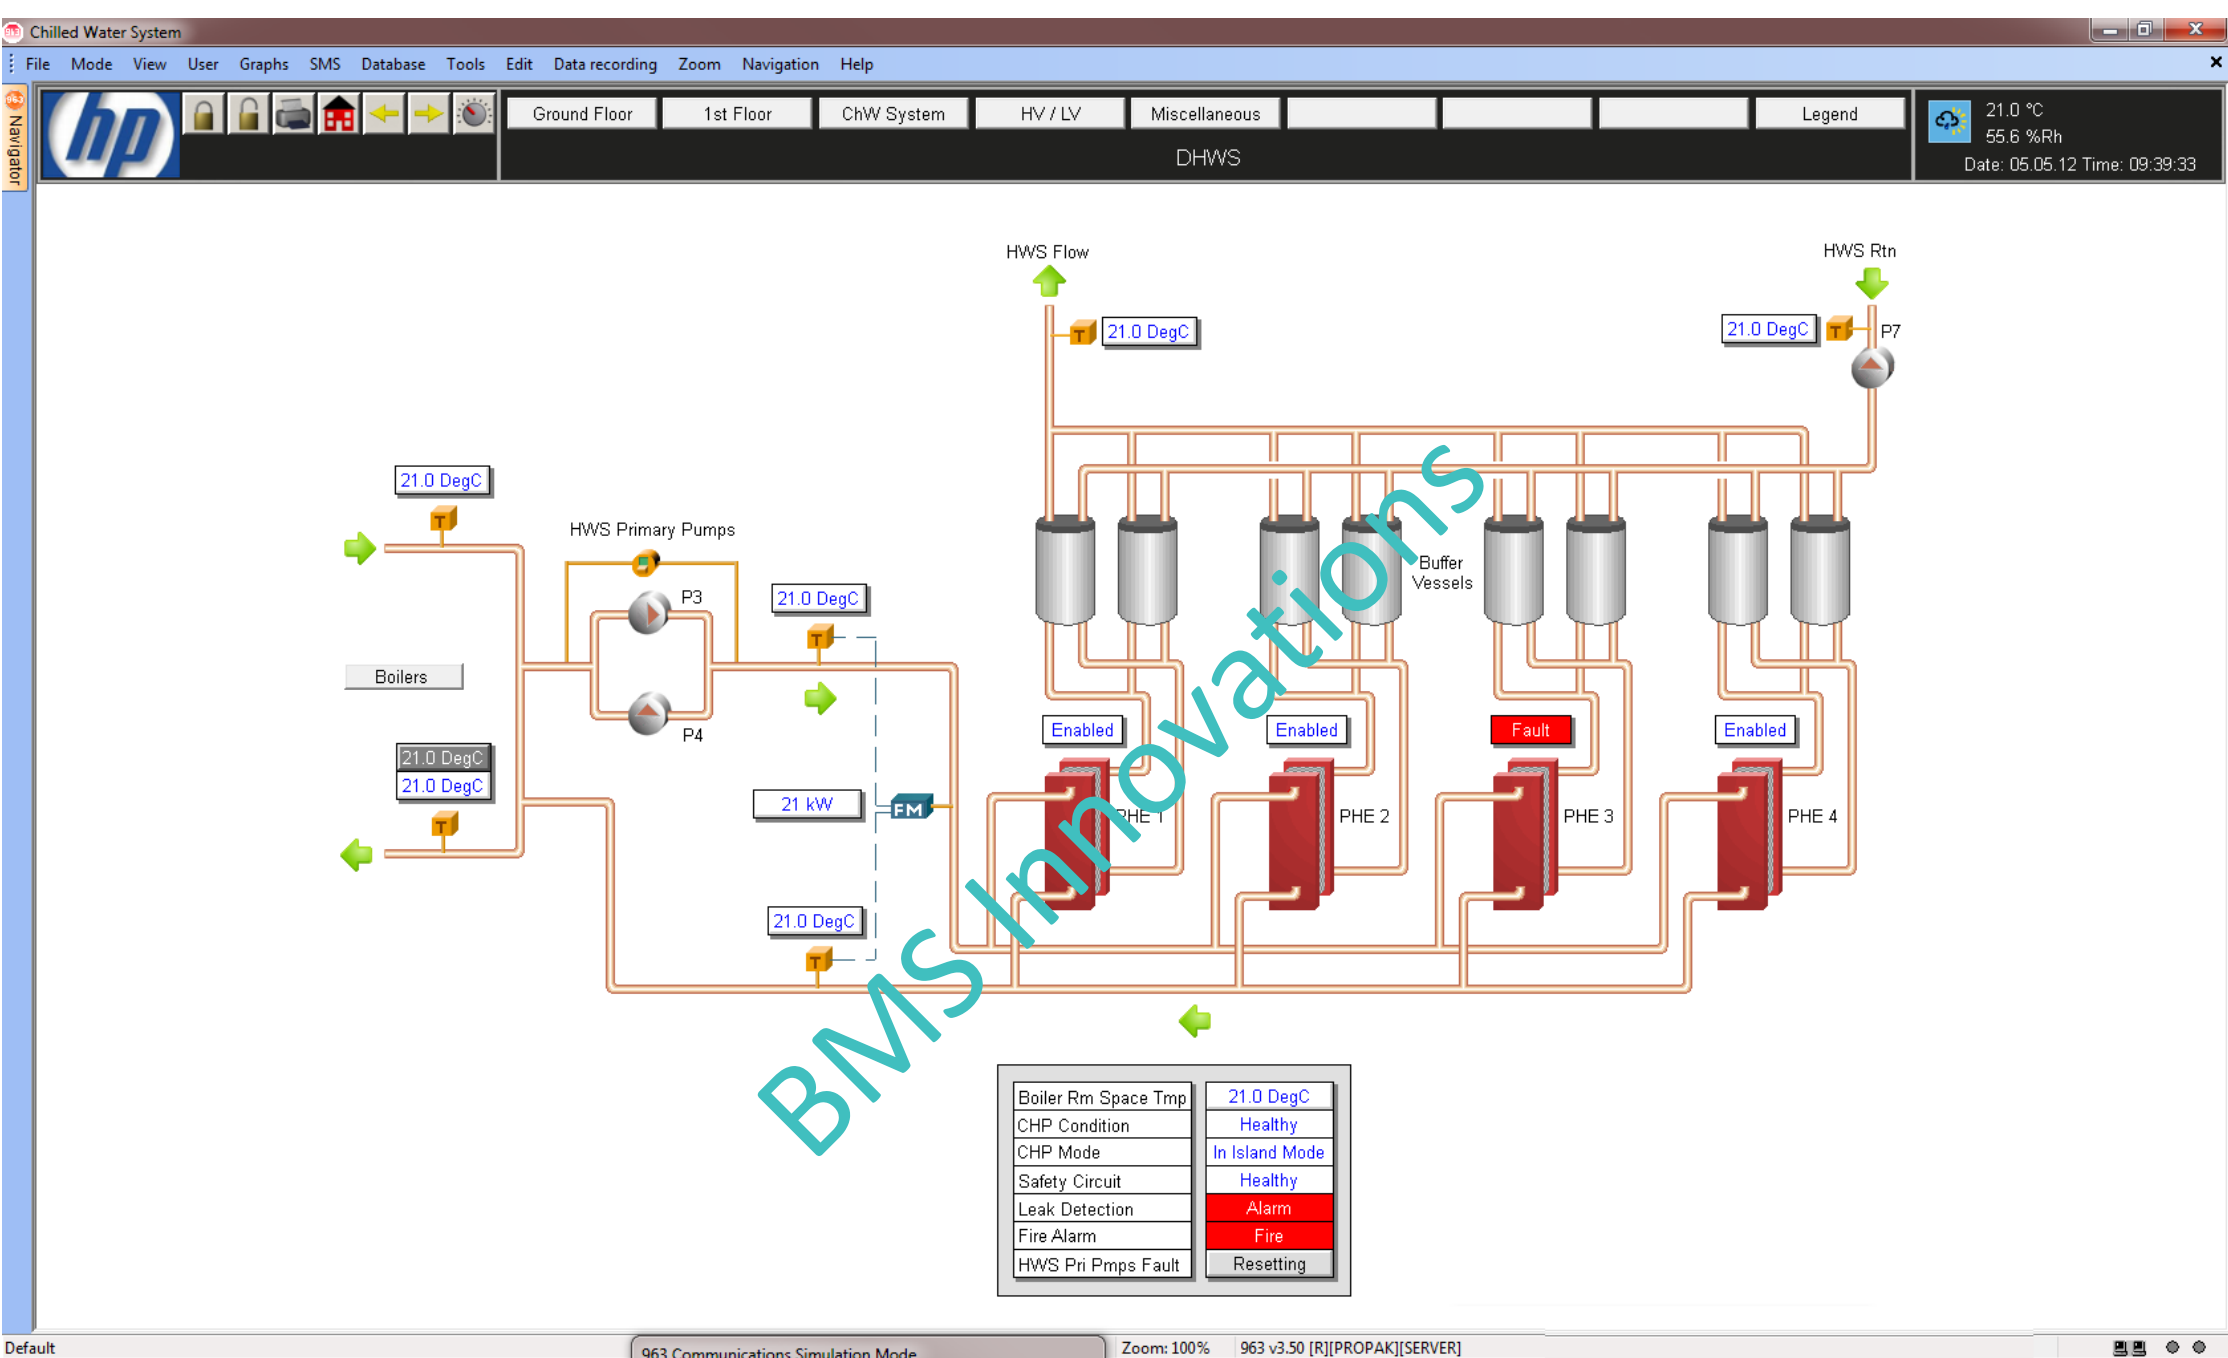

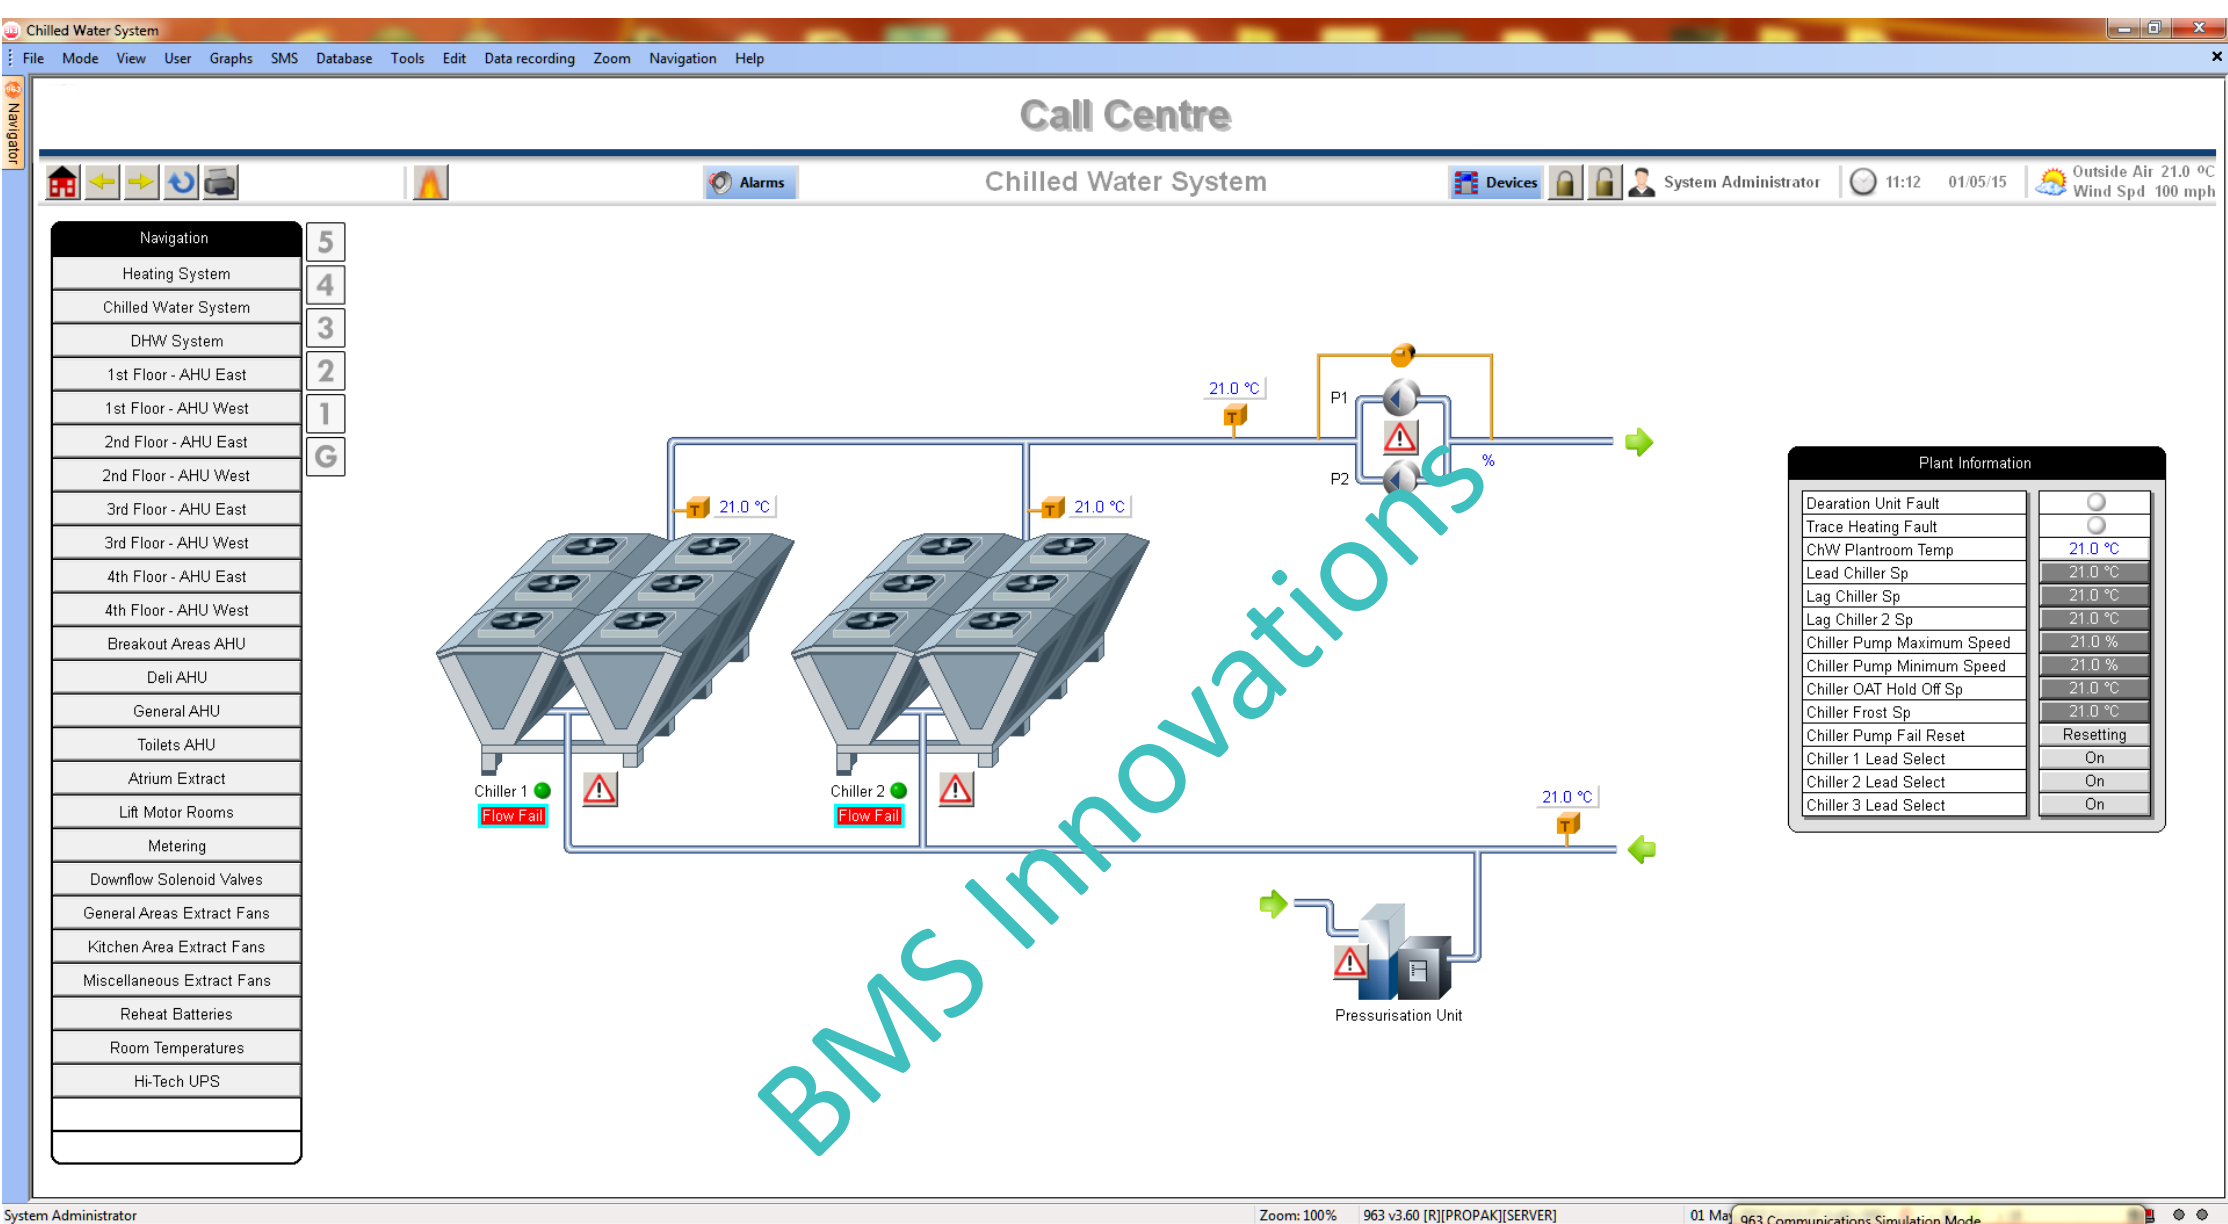

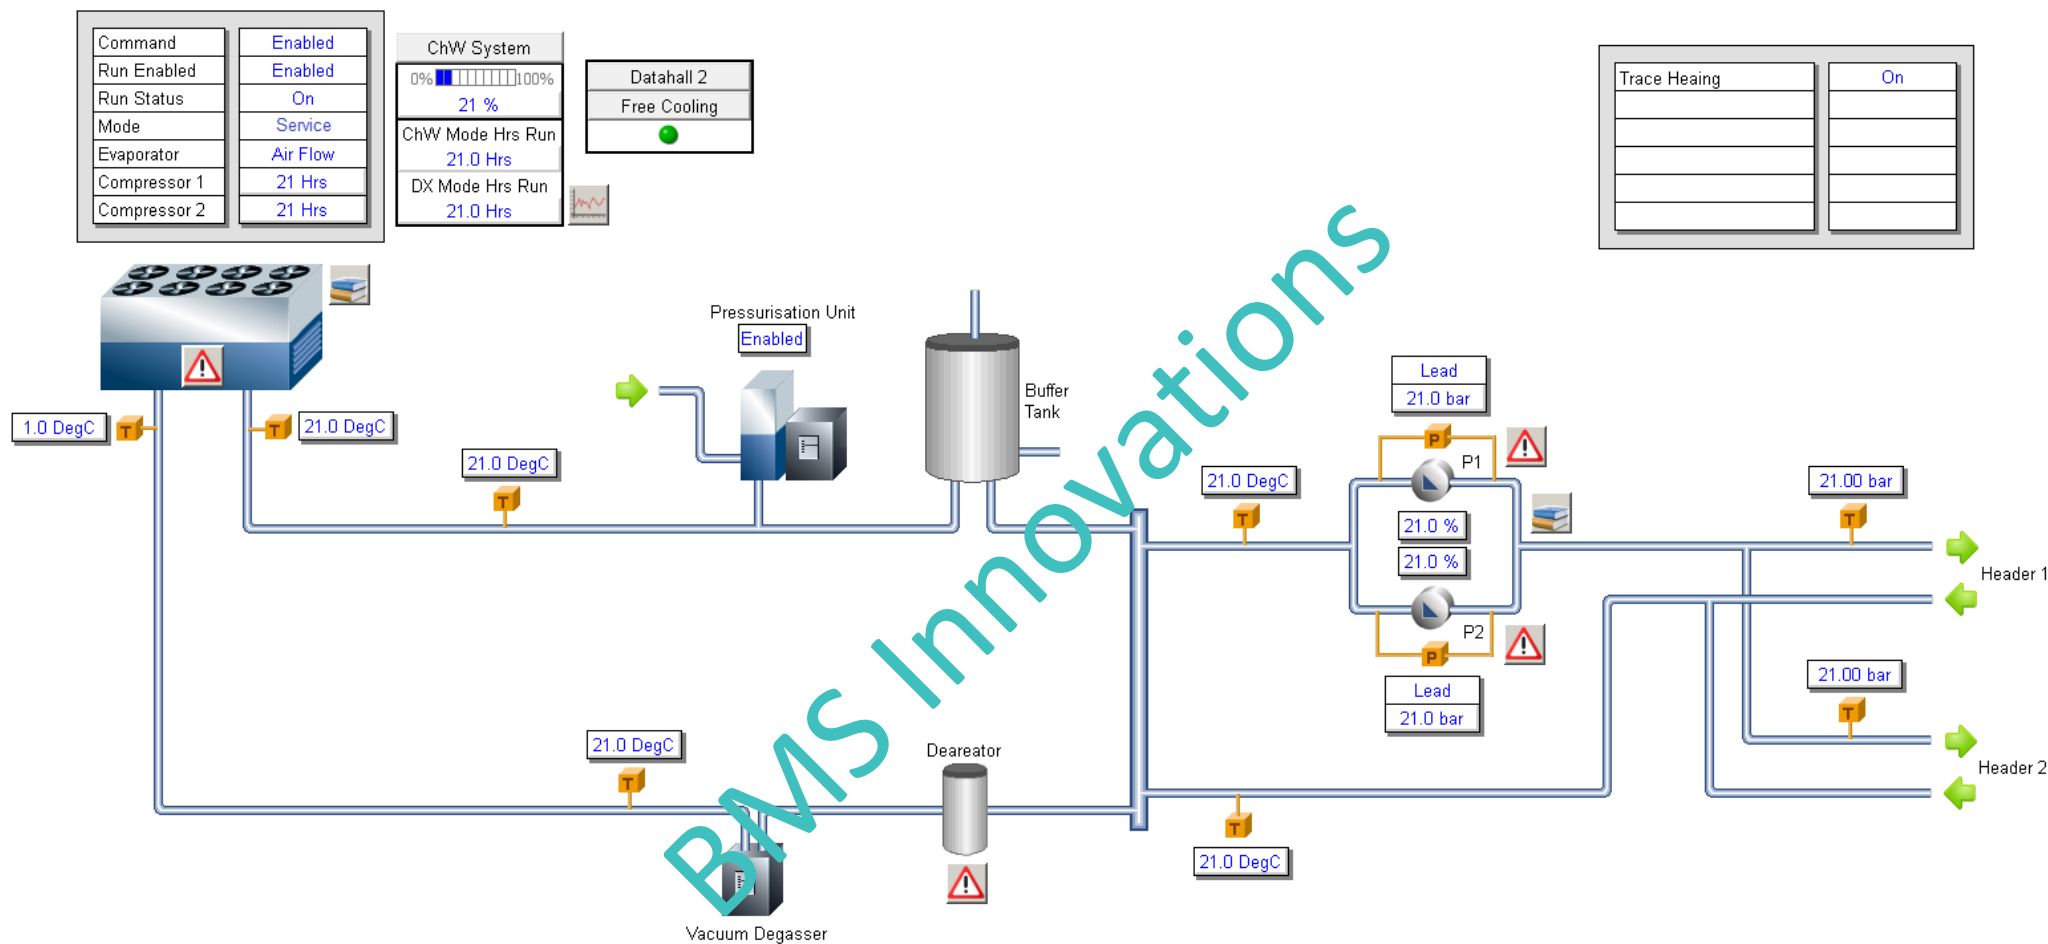

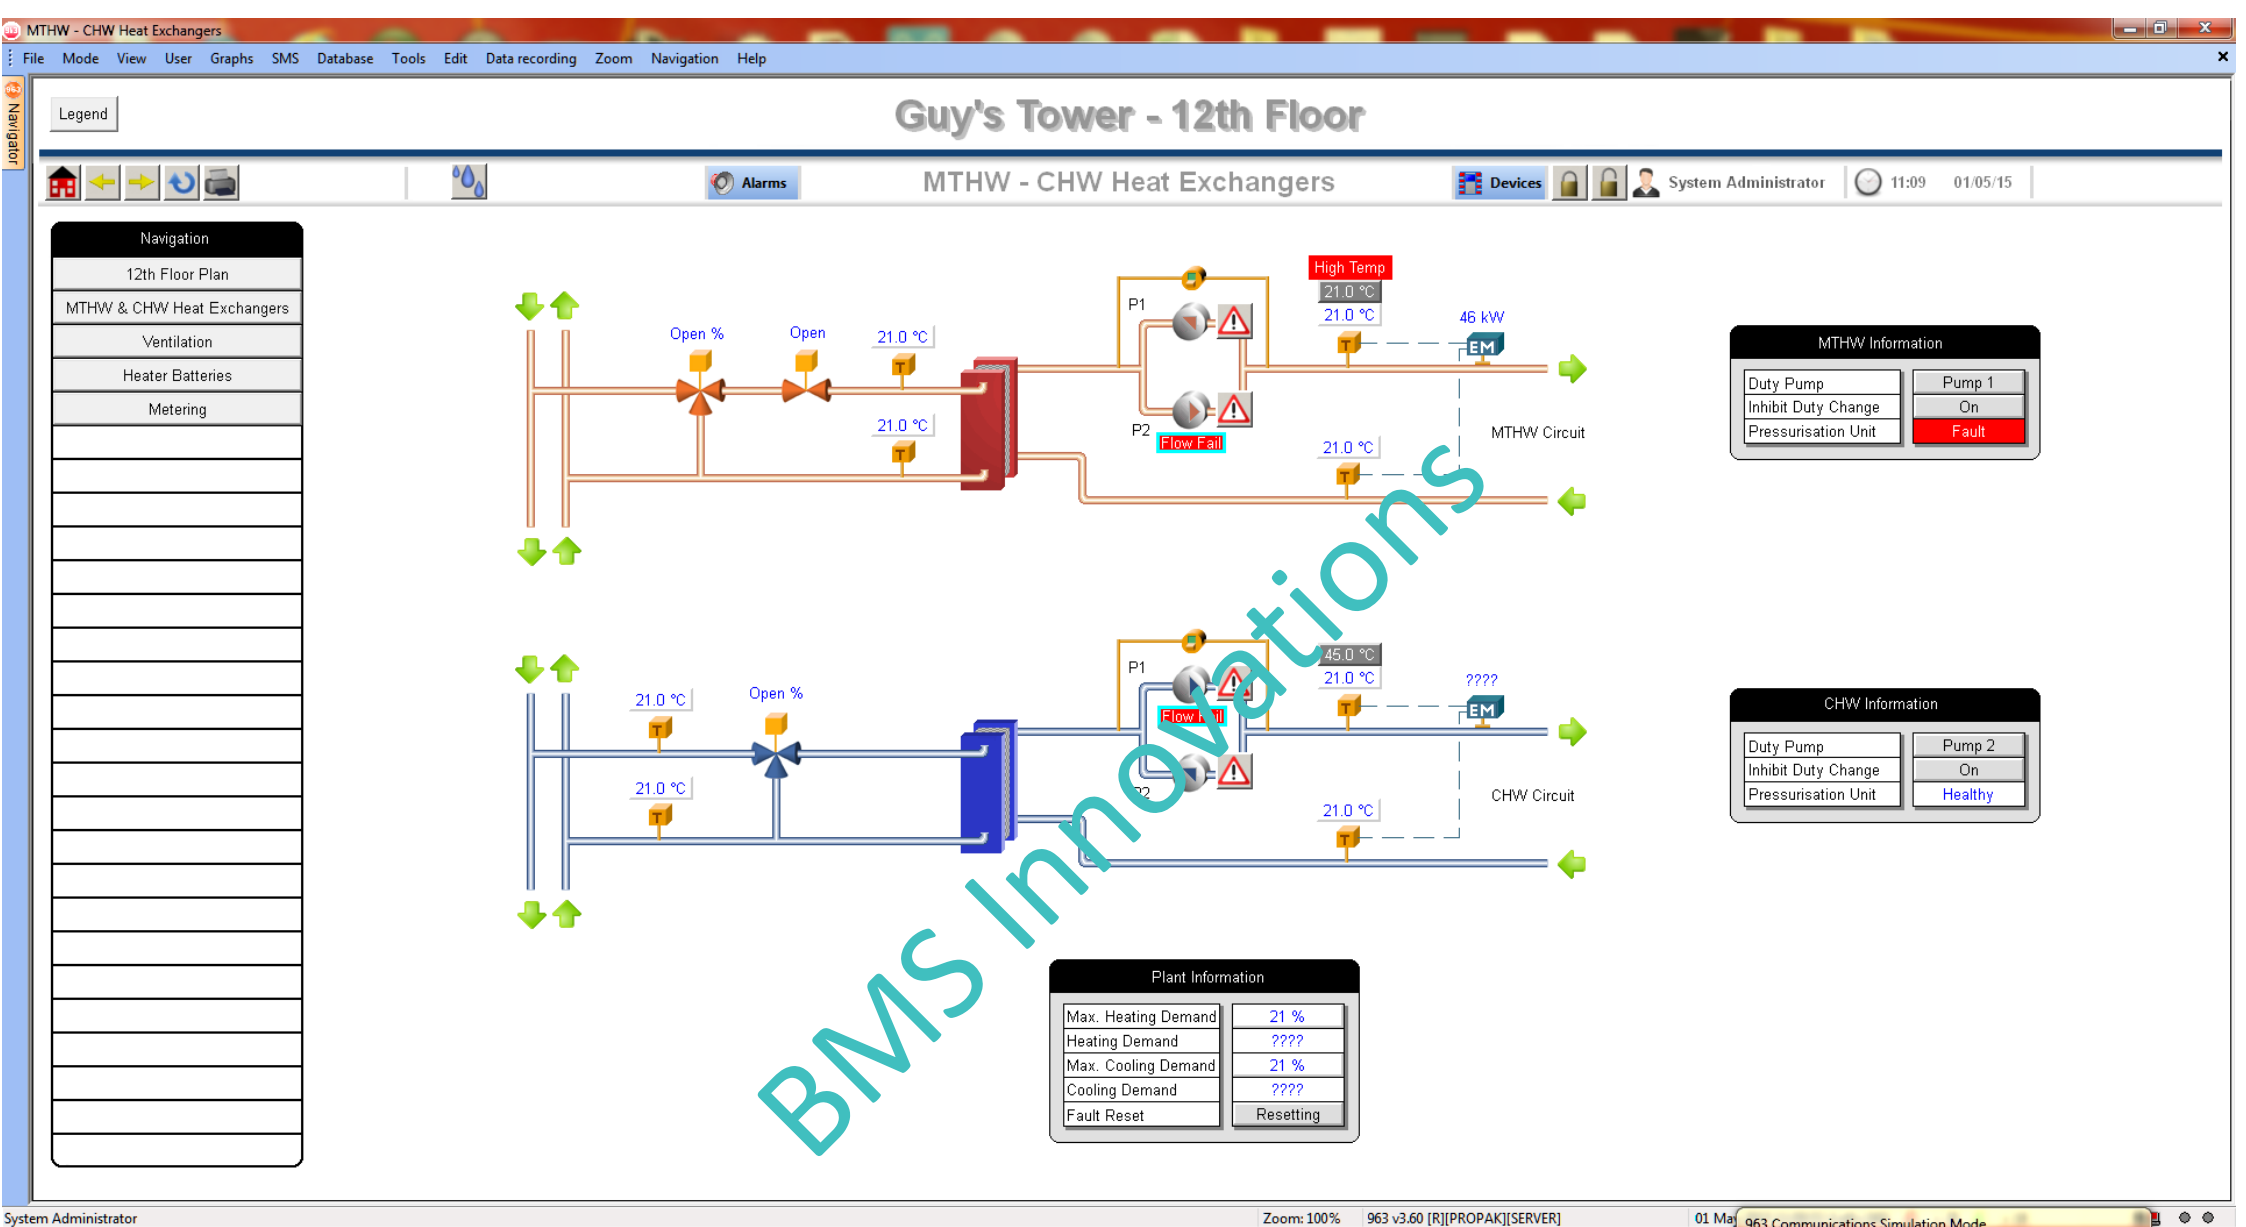

Ground Floor Plan

1st Floor Plan

2nd Floor Plan

3rd Floor Plan

Heating System

DHWS

Domestic Water Services

AHU2

AHU3

AHU4

AHU5 & EF-02-02

AHU6

Ground Floor Extract Fans

1st Floor Extract Fans


2nd Floor Extract Fans

Link Roof Extract Fans

Roof Extract Fans


Metering


Miscellaneous

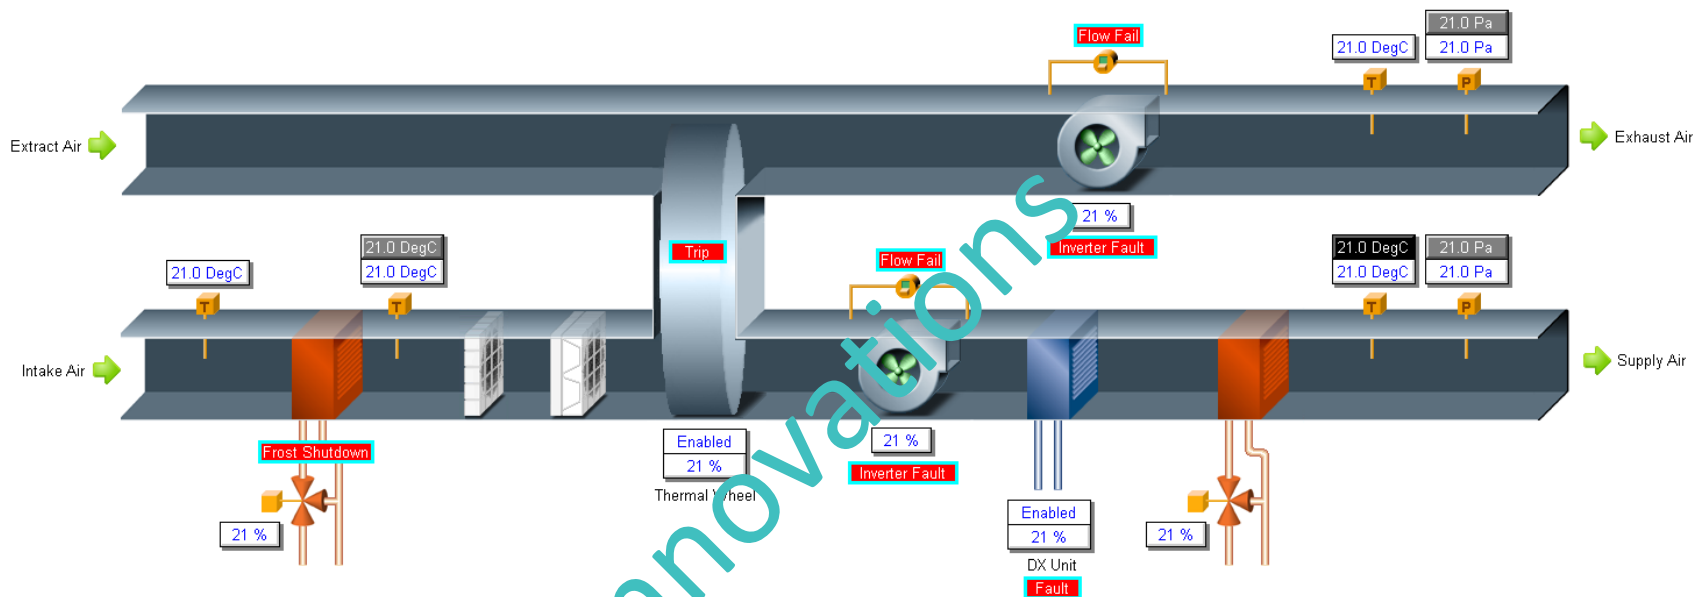


System Information	
Free Zone	On
System Demand	Required
Average Space Temp	21.0 DegC
Min. Space Temp	21.0 DegC

System Adjustments	
OSS Target Sp	21.0 DegC
Fabric Protection Sp	21.0 DegC
Frost Shutdown Sp	21.0 DegC
Frost Shutdown Reset	Resetting
Max. Duct Temp Sp	21.0 DegC
Min. Duct Temp Sp	21.0 DegC
Fixed Duct Temp Sp	21.0 DegC
Use Fixed Temp Sp	Yes

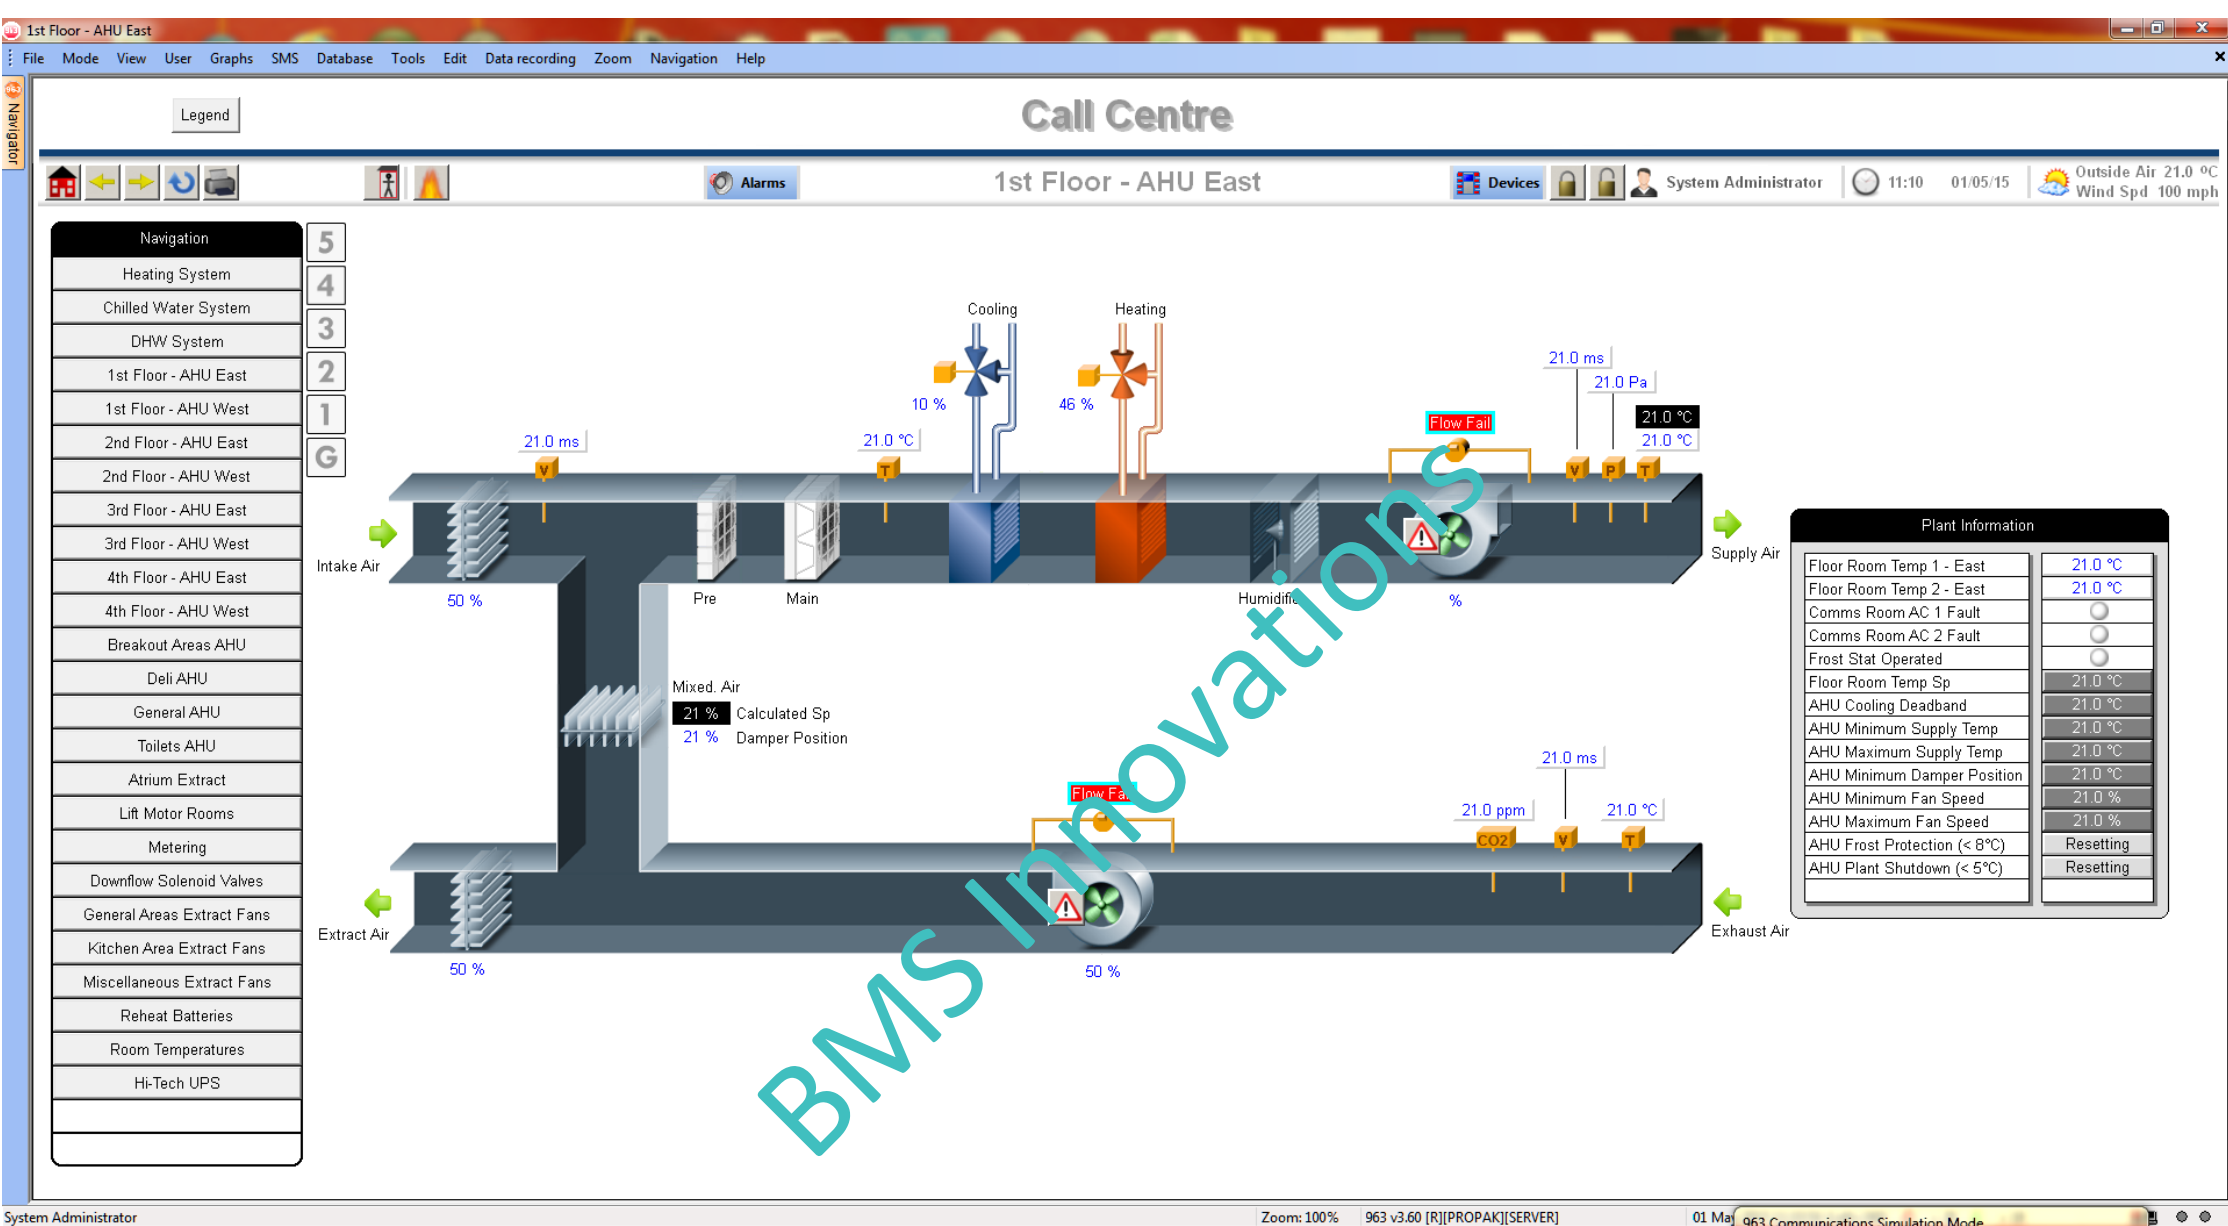

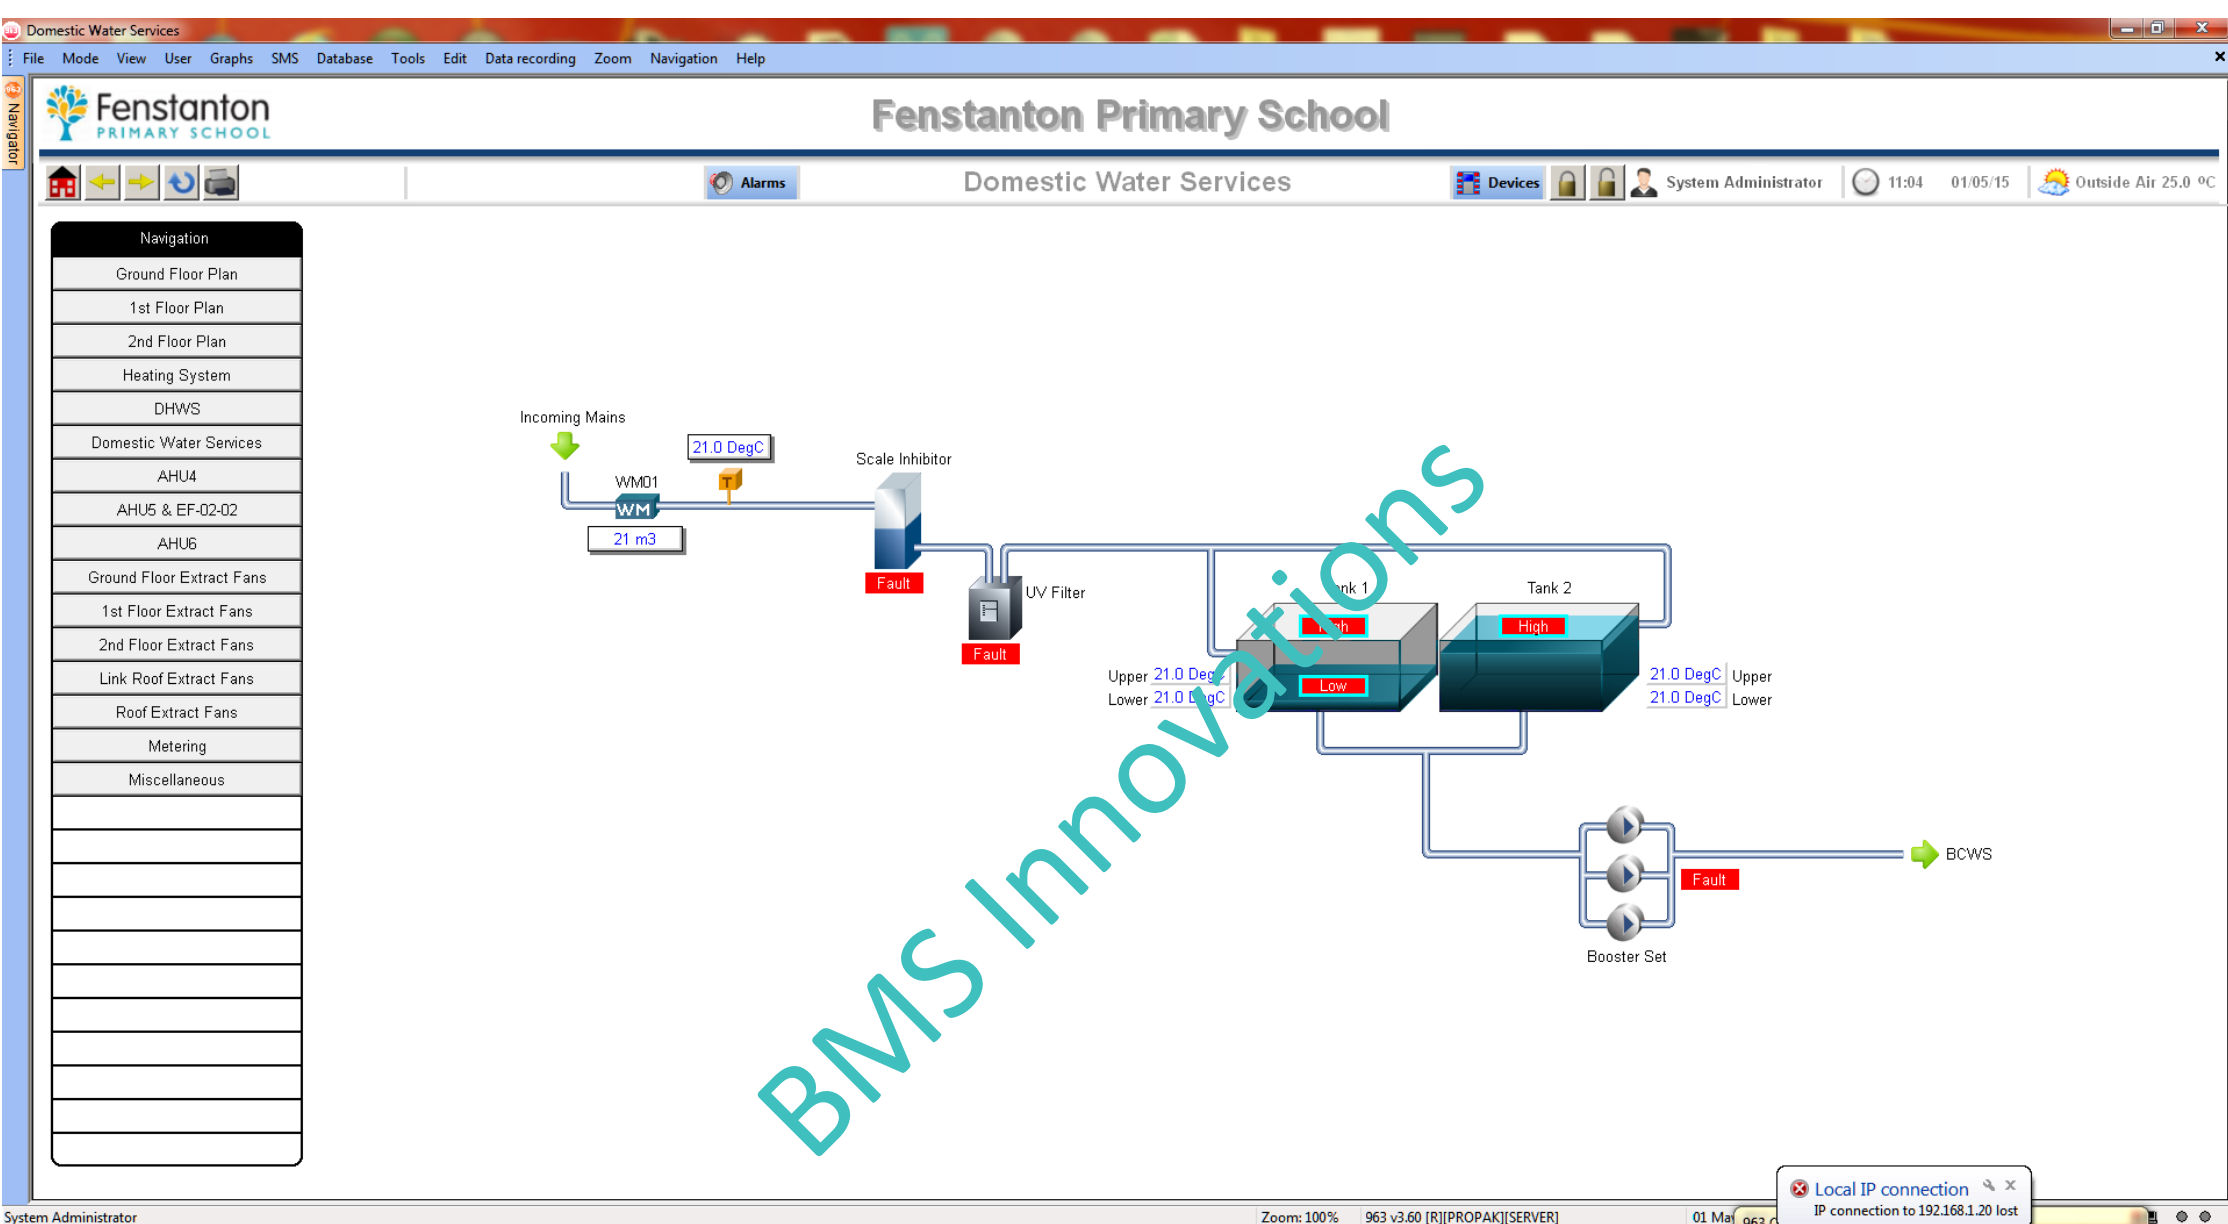

Typical User Page

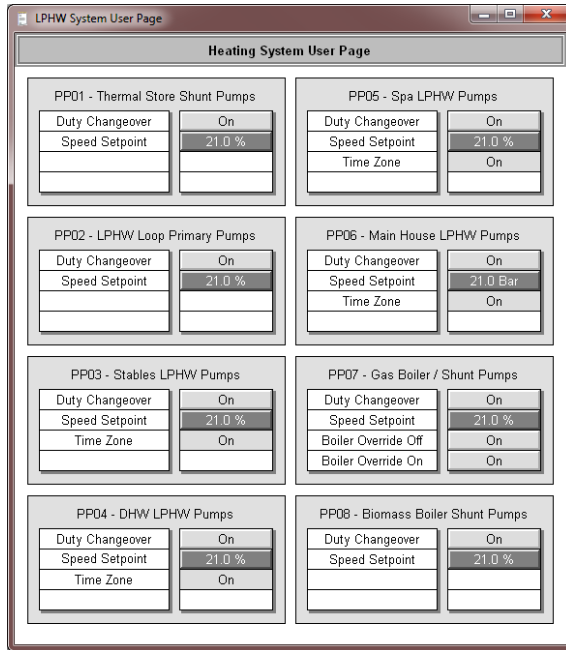

Legend

